



\* WRITTEN DIMENSIONS TO TAKE PREFERENCE OVER SCALE

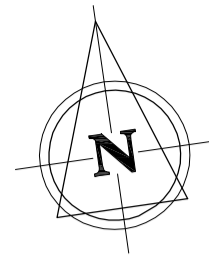

M.G.A.



# CHRISTOPHER ROAD

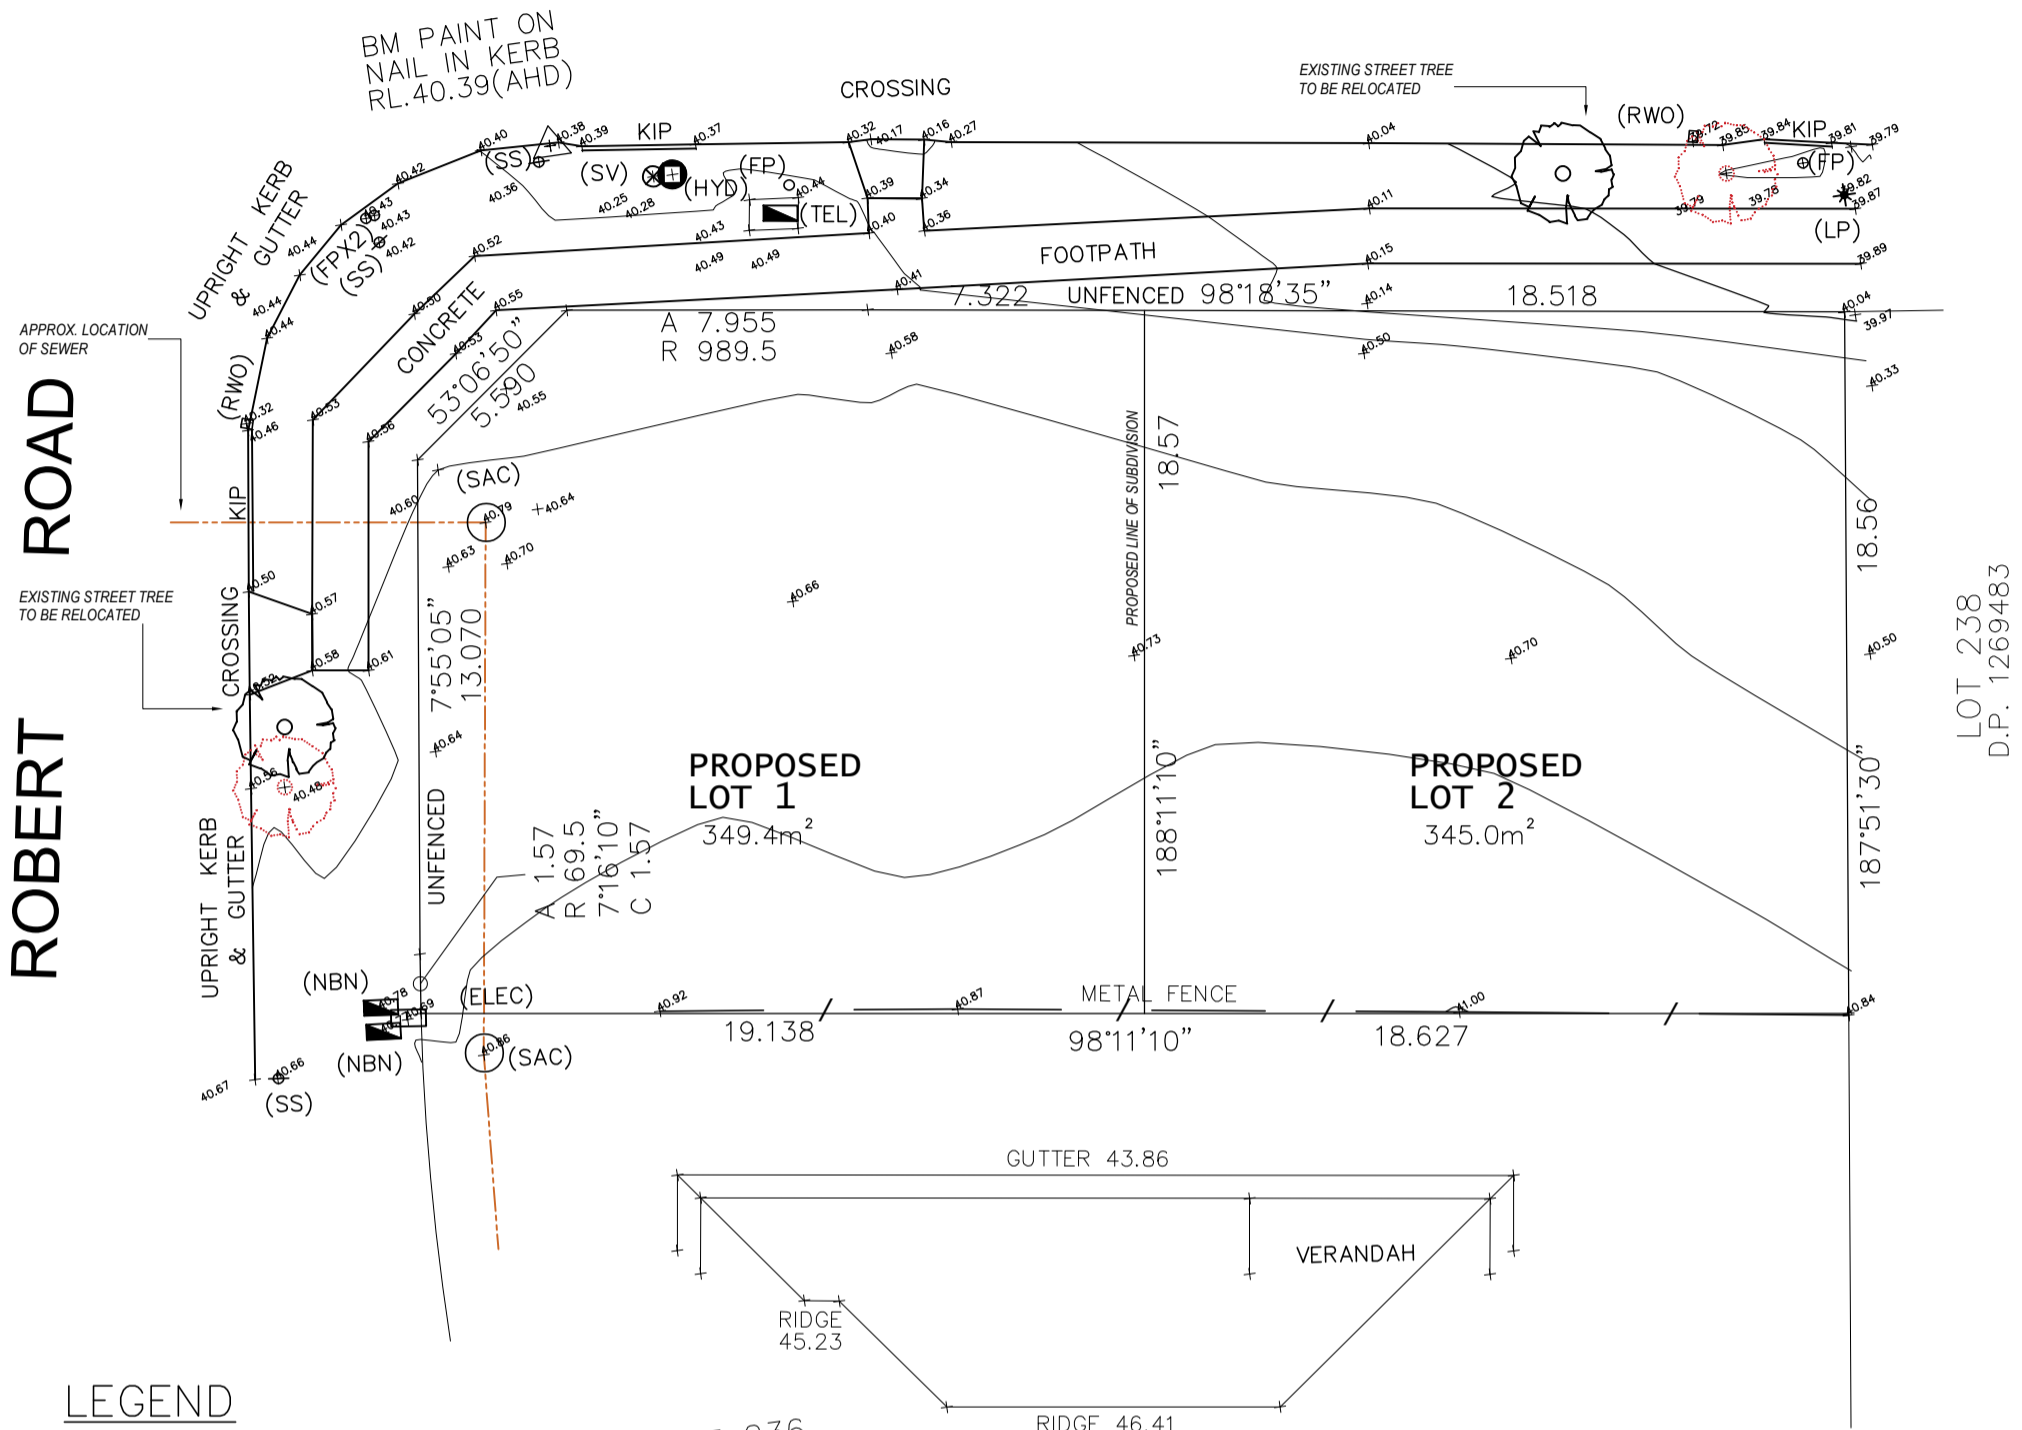

## LEGEND

- ⊗ (SV) STOP VALVE
- ○ (HYD) HYDRANT
- ⊕ (SS) STREET SIGN
- □ (ELEC) ELECTRICITY BOX
- ▣ (NBN) NBN PIT
- □ (RWO) ROOF WATER OUTLET
- ○ (SAC) SEWER ACCESS CHAMBER
- KIP KERB INLET PIT
- ○ (FP) FLUSH POINT
- ▣ (TEL) TELSTRA PIT
- ▣ (PIT) DRAINAGE PIT


### NOTES:

1. SURVEY IS FOR CONTOUR PURPOSES ONLY
2. BM IS AHD AS SHOWN, DATUM SSM 82084 (R.L. 32.937)
3. CONTOUR INTERVAL IS 0.2m
4. SERVICES LOCATED BY FIELD SURVEY ONLY
5. TREE SPREADS ARE DIAGRAMMATIC ONLY AND MAY NOT BE SYMMETRICAL



**RENNIE GOLLEDGE PTY. LTD.**  
 SURVEYORS & PLANNERS  
 CADASTRAL, ENGINEERING & MINING SURVEYORS  
 ENGINEERING DESIGN CONSULTANTS

## DRAFT PLAN OF SUBDIVISION

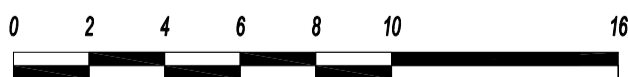

SCALE 1:200 @ A3

<b>MACQUARIE KNIGHT</b> CONSTRUCTIONS T: 02 4937 3377 E: info@macquarieknight.com				CLIENT <b>HUNTERSCAPE PTY LTD</b>	DESIGN <b>CUSTOM</b>	SCALE <b>1:200</b>
				SITE ADDRESS LOT 237 DP 1269483 215 ROBERT ROAD, LOCHINVAR NSW 2321	SHEET <b>CC04</b>	REV.
					JOB No. <b>001425</b>	<b>2</b>
				REV DRAWN DATE DESCRIPTION		